



**TRAFFIC MANAGEMENT NOTES:**  
 1) All temporary traffic management shall be in accordance with Chapter 8 of the Traffic Signs Manual.  
 2) All temporary traffic management shall be in accordance with the Traffic Signs Regulations and General Directions 2016.  
 3) All temporary traffic management shall conform to the Safety at Street Works and Road Works, A Code of Practice.  
 4) All signing should be located 450mm minimum from any carriageway.  
 5) All temporary traffic management sign locations are indicative and are subject to on site approval from the Engineer.

Key	
	Traffic sign
	Traffic cone/cylinder
	No waiting cone
	Pedestrian barrier
	Road Closure
	Diversion route

Checked by: P.WILKINSON

Customer: AVONLINE

Job reference: KA081AGC-S412011

Location: O/S IVY COTTAGE  
 SPRING LANE  
 THRUPP  
 STROUD GL5 2DT

QR Code:

Date: 04/11/2024

Description: Road Closure

Scale: NTS OS HA: 0


0330 043 3030  
 www.corehighways.com

Produced by: Ashley Taylor

Design reference: AT/04.11.24.DWG4634

This Design is subject to Copyright and remains the property of Core Highways.  
 Contains Ordnance Survey data.



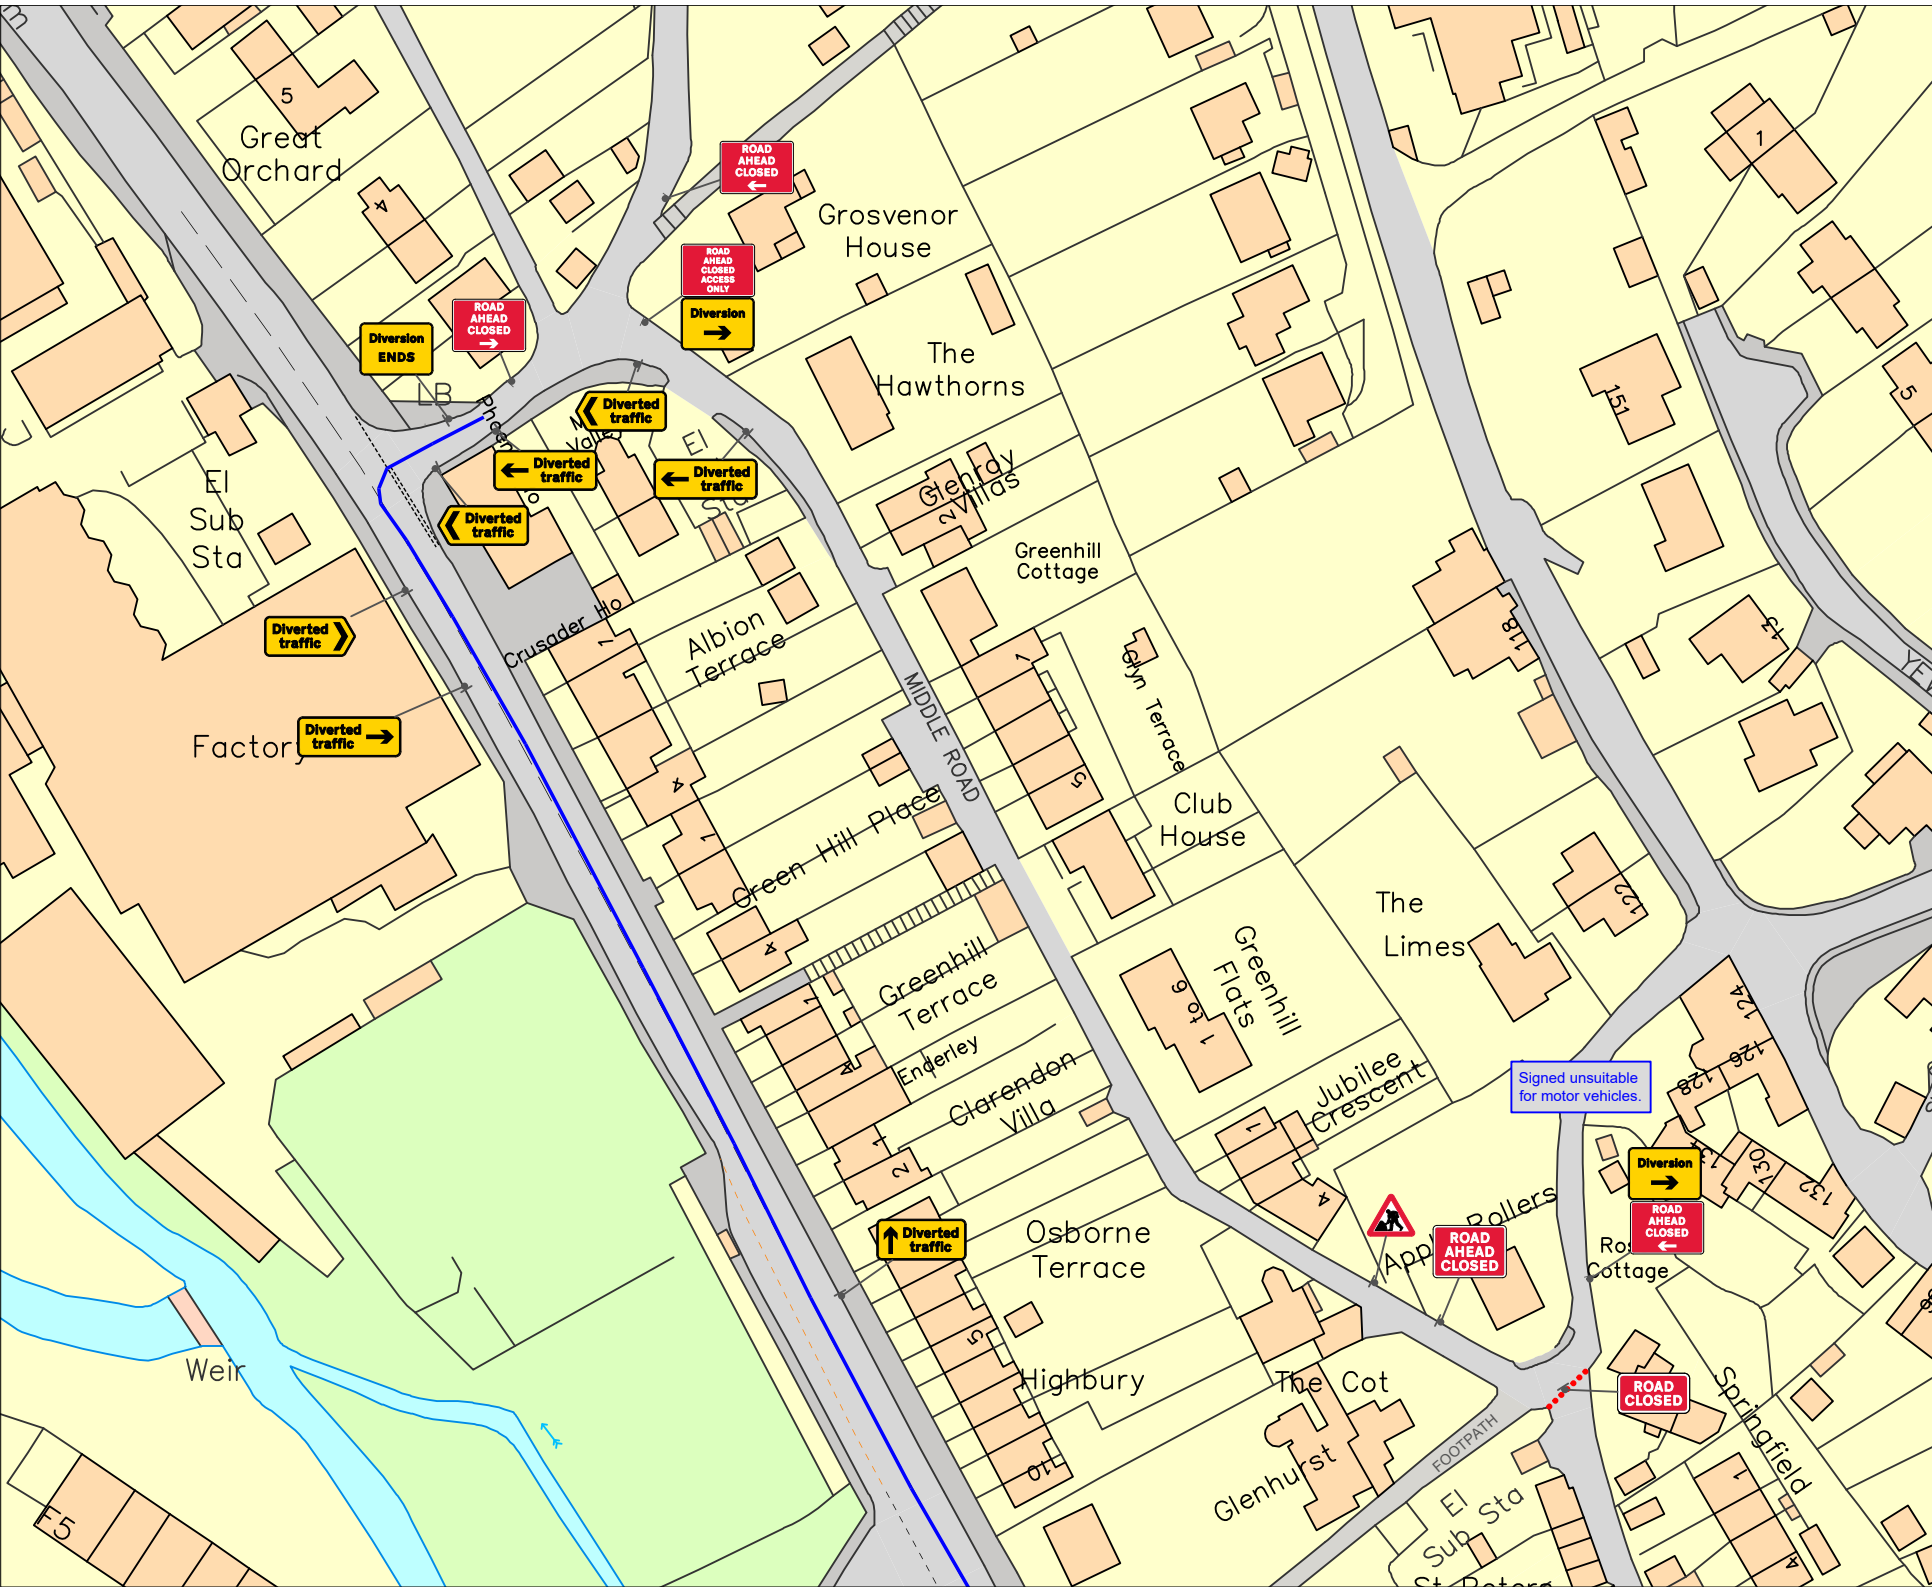


**TRAFFIC MANAGEMENT NOTES:**  
 1) All temporary traffic management shall be in accordance with Chapter 8 of the Traffic Signs Manual.  
 2) All temporary traffic management shall be in accordance with the Traffic Signs Regulations and General Directions 2016.  
 3) All temporary traffic management shall conform to the Safety of Street Works and Road Works, A Code of Practice.  
 4) All signing should be located 450mm minimum from any carriageway.  
 5) All temporary traffic management sign locations are indicative and are subject to on site approval from the Engineer.

Key	
	Traffic sign
	Traffic cone/cylinder
	No waiting cone
	Pedestrian barrier
	Road Closure
	Diversion route

Checked by: P. WILKINSON	
Customer: AVONLINE	
Job reference: KA081AGC-S412011	
Location: O/S IVY COTTAGE	QR Code:
SPRUPP LANE	
THRUPP	
STROUD GL5 2DT	
Date: 04/11/2024	
Description: Road Closure	
Scale: NTS	OS HA: 0
0330 043 3030	
www.corehighways.com	
Produced by: Ashley Taylor	
Design reference: AT/04.11.24.DWG4634	
This Design is subject to Copyright and remains the property of Core Highways.	
Contains Ordnance Survey data.	



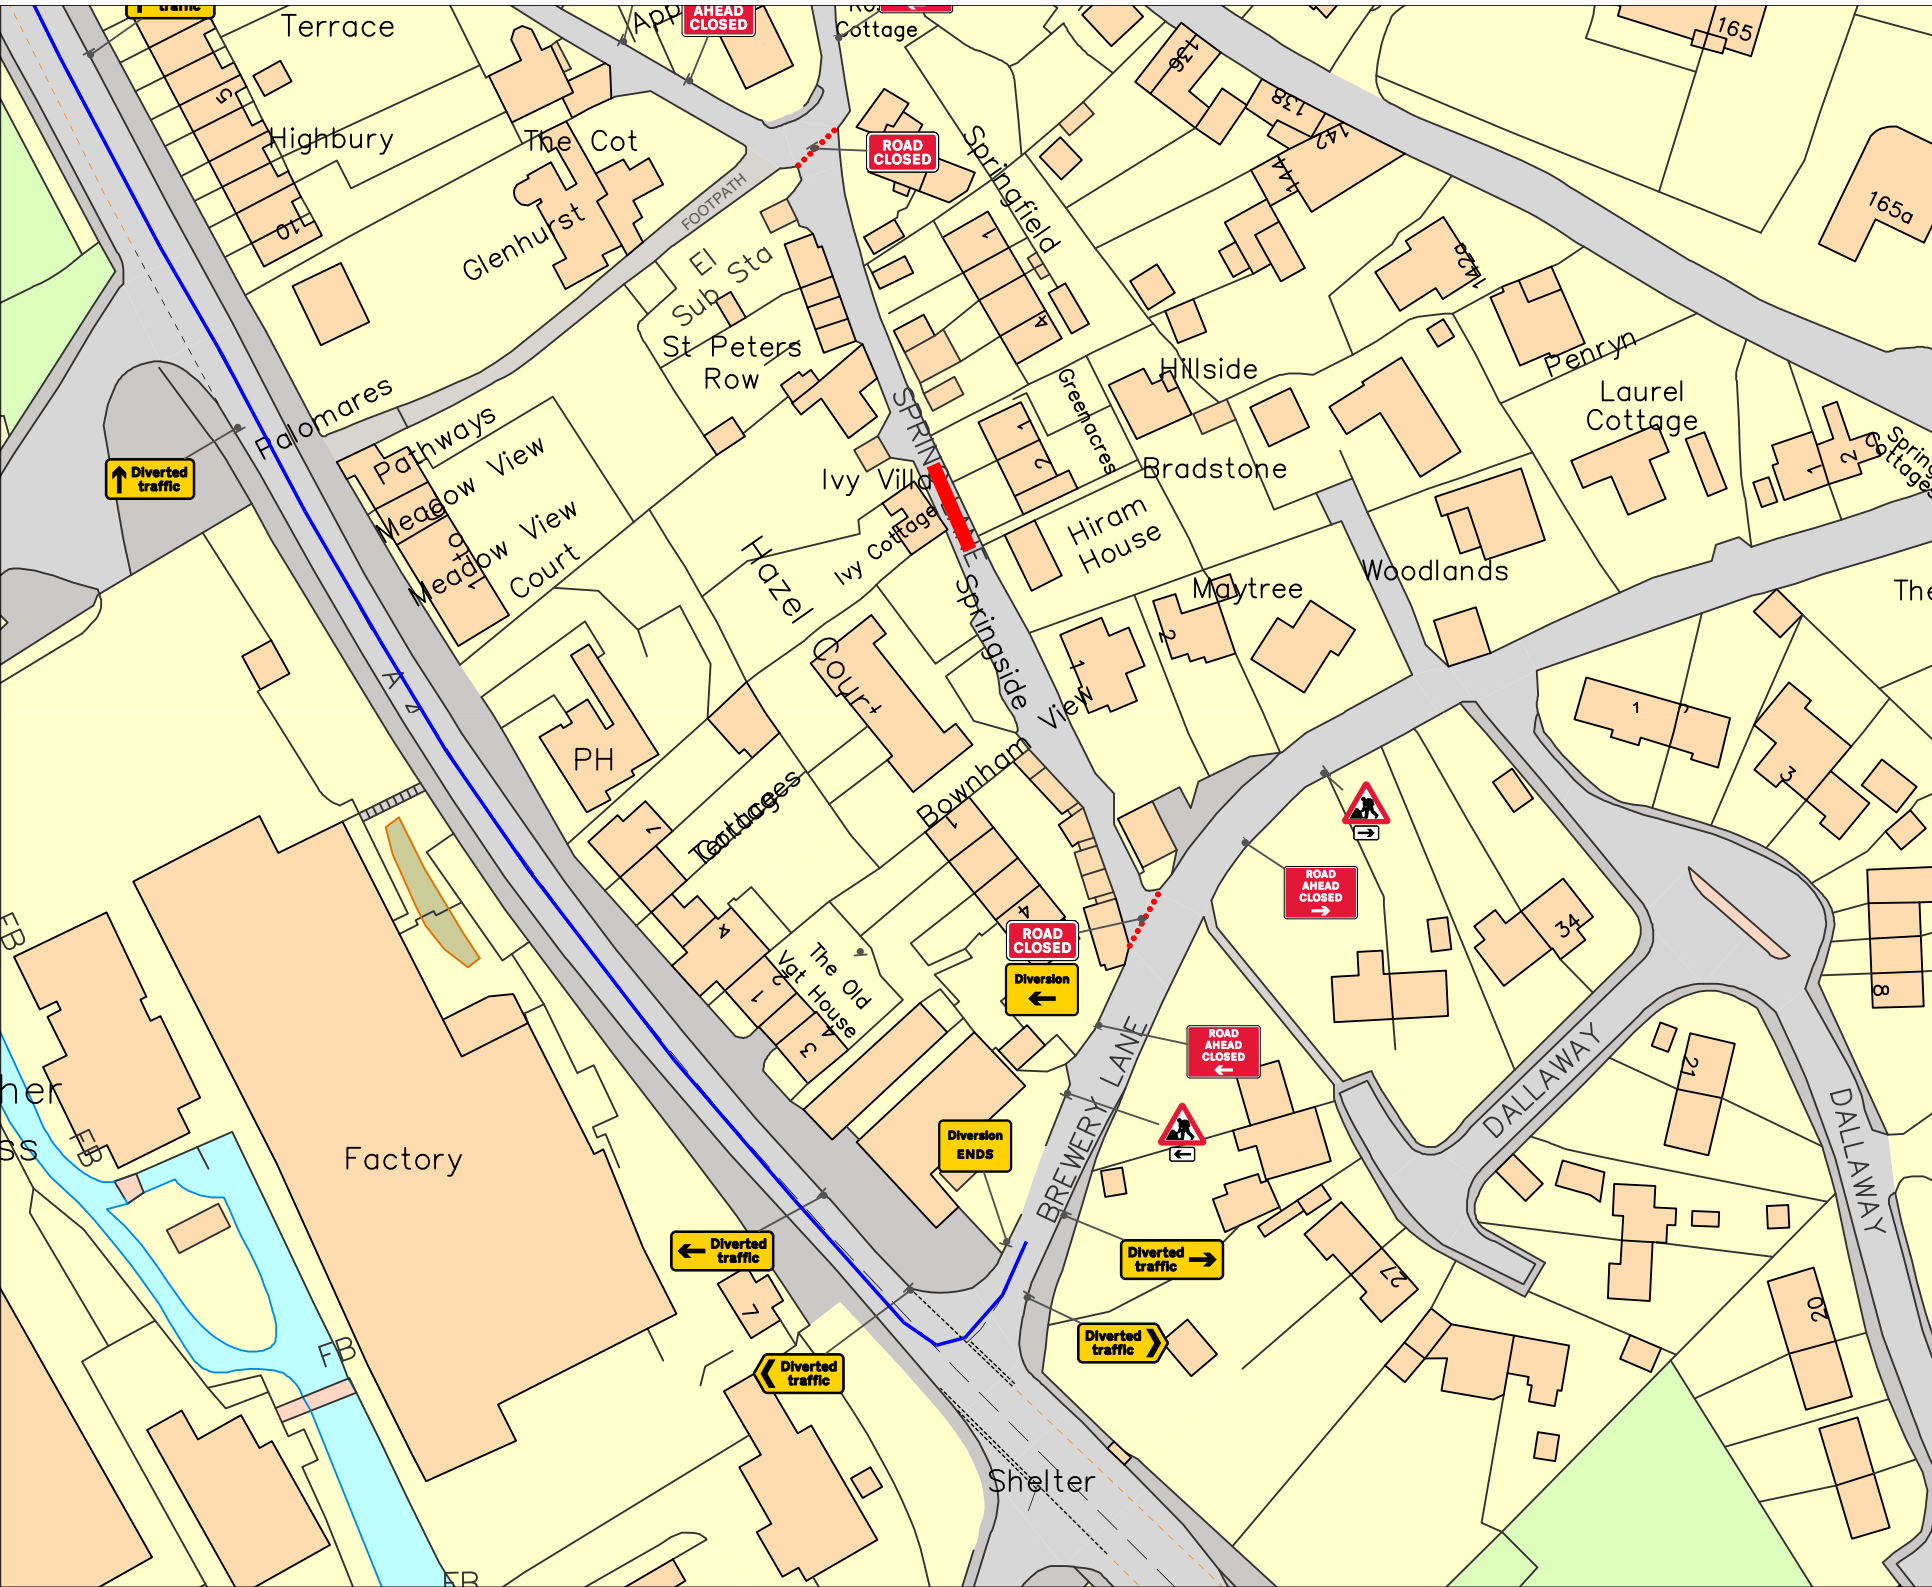

**TRAFFIC MANAGEMENT NOTES:**  
 1) All temporary traffic management shall be in accordance with Chapter 8 of the Traffic Signs Manual.  
 2) All temporary traffic management shall be in accordance with the Traffic Signs Regulations and General Directions 2016.  
 3) All temporary traffic management shall conform to the Safety at Street Works and Road Works, A Code of Practice.  
 4) All signing should be located 450mm minimum from any carriageway.  
 5) All temporary traffic management sign locations are indicative and are subject to on site approval from the Engineer.

Key	
	Traffic sign
	Traffic cone/cylinder
	No waiting cone
	Pedestrian barrier
	Road Closure
	Diversion route

Checked by: P. WILKINSON	
Customer: AVONLINE	
Job reference: KA081AGC-S412011	
Location: O/S IVY COTTAGE SPRING LANE THRUPP STROUD GL5 2DT	QR Code:
Date: 04/11/2024	
Description: Road Closure	
Scale: NTS	OS HA: 0
0330 043 3030 www.corehighways.com	
Produced by: Ashley Taylor	
Design reference: AT/04.11.24.DWG4634	
<small>This Design is subject to Copyright and remains the property of Core Highways. Contains Ordnance Survey data.</small>	



**TRAFFIC MANAGEMENT NOTES:**  
 1) All temporary traffic management shall be in accordance with Chapter 8 of the Traffic Signs Manual.  
 2) All temporary traffic management shall be in accordance with the Traffic Signs Regulations and General Directions 2016.  
 3) All temporary traffic management shall conform to the Safety at Street Works and Road Works, A Code of Practice.  
 4) All signing should be located 450mm minimum from any carriageway.  
 5) All temporary traffic management sign locations are indicative and are subject to on site approval from the Engineer.

Qty: 1 Ref: 13-9 Schedule 13 : Temporary Sign		Qty: 2 Ref: 2704 Direction of temporary diversion route	
Qty: 1 Ref: 13-9 Schedule 13 : Temporary Sign		Qty: 3 Ref: 2704 Direction of temporary diversion route	
Qty: 2 Ref: 13-9 Schedule 13 : Temporary Sign		Qty: 1 Ref: 573 Direction to hazard right	
Qty: 2 Ref: 13-9 Schedule 13 : Temporary Sign		Qty: 1 Ref: 573 Direction to hazard left	
Qty: 2 Ref: 2702 Start of temporary diversion route		Qty: 3 Ref: 7001 Road works ahead	
Qty: 1 Ref: 2702 Start of temporary diversion route		Qty: 1 Ref: 7010-FP-13-9 Nature of temporary hazard ahead - Road Ahead Closed	
Qty: 2 Ref: 2702 End of temporary diversion route		Qty: 2 Ref: 7010.1 Nature of temporary hazard ahead - Road Closed	
Qty: 2 Ref: 2703 Direction of temporary diversion route from junction ahead			
Qty: 2 Ref: 2703 Direction of temporary diversion route from junction ahead			
Qty: 3 Ref: 2703 Direction of temporary diversion route from junction ahead			

Key	
	Traffic sign
	Traffic cone/cylinder
	No waiting cone
	Pedestrian barrier
	Road Closure
	Diversion route

Checked by: P.WILKINSON

Customer: AVONLINE

Job reference: KA081AGC-S412011

Location: O/S IVY COTTAGE  
 SPRING LANE  
 THRUPP  
 STROUD GL5 2DT

Date: 04/11/2024

Description: Road Closure

Scale: NTS OS HA: 0

0330 043 3030  
 www.corehighways.com

Produced by: Ashley Taylor

Design reference: AT/04.11.24.DWG4634

This Design is subject to Copyright and remains the property of Core Highways.  
 Contains Ordnance Survey data.

